


SECOND FLOOR PLAN (1,891 S.F. W/ 103 S.F. DECK)

1/4"=1'-0"

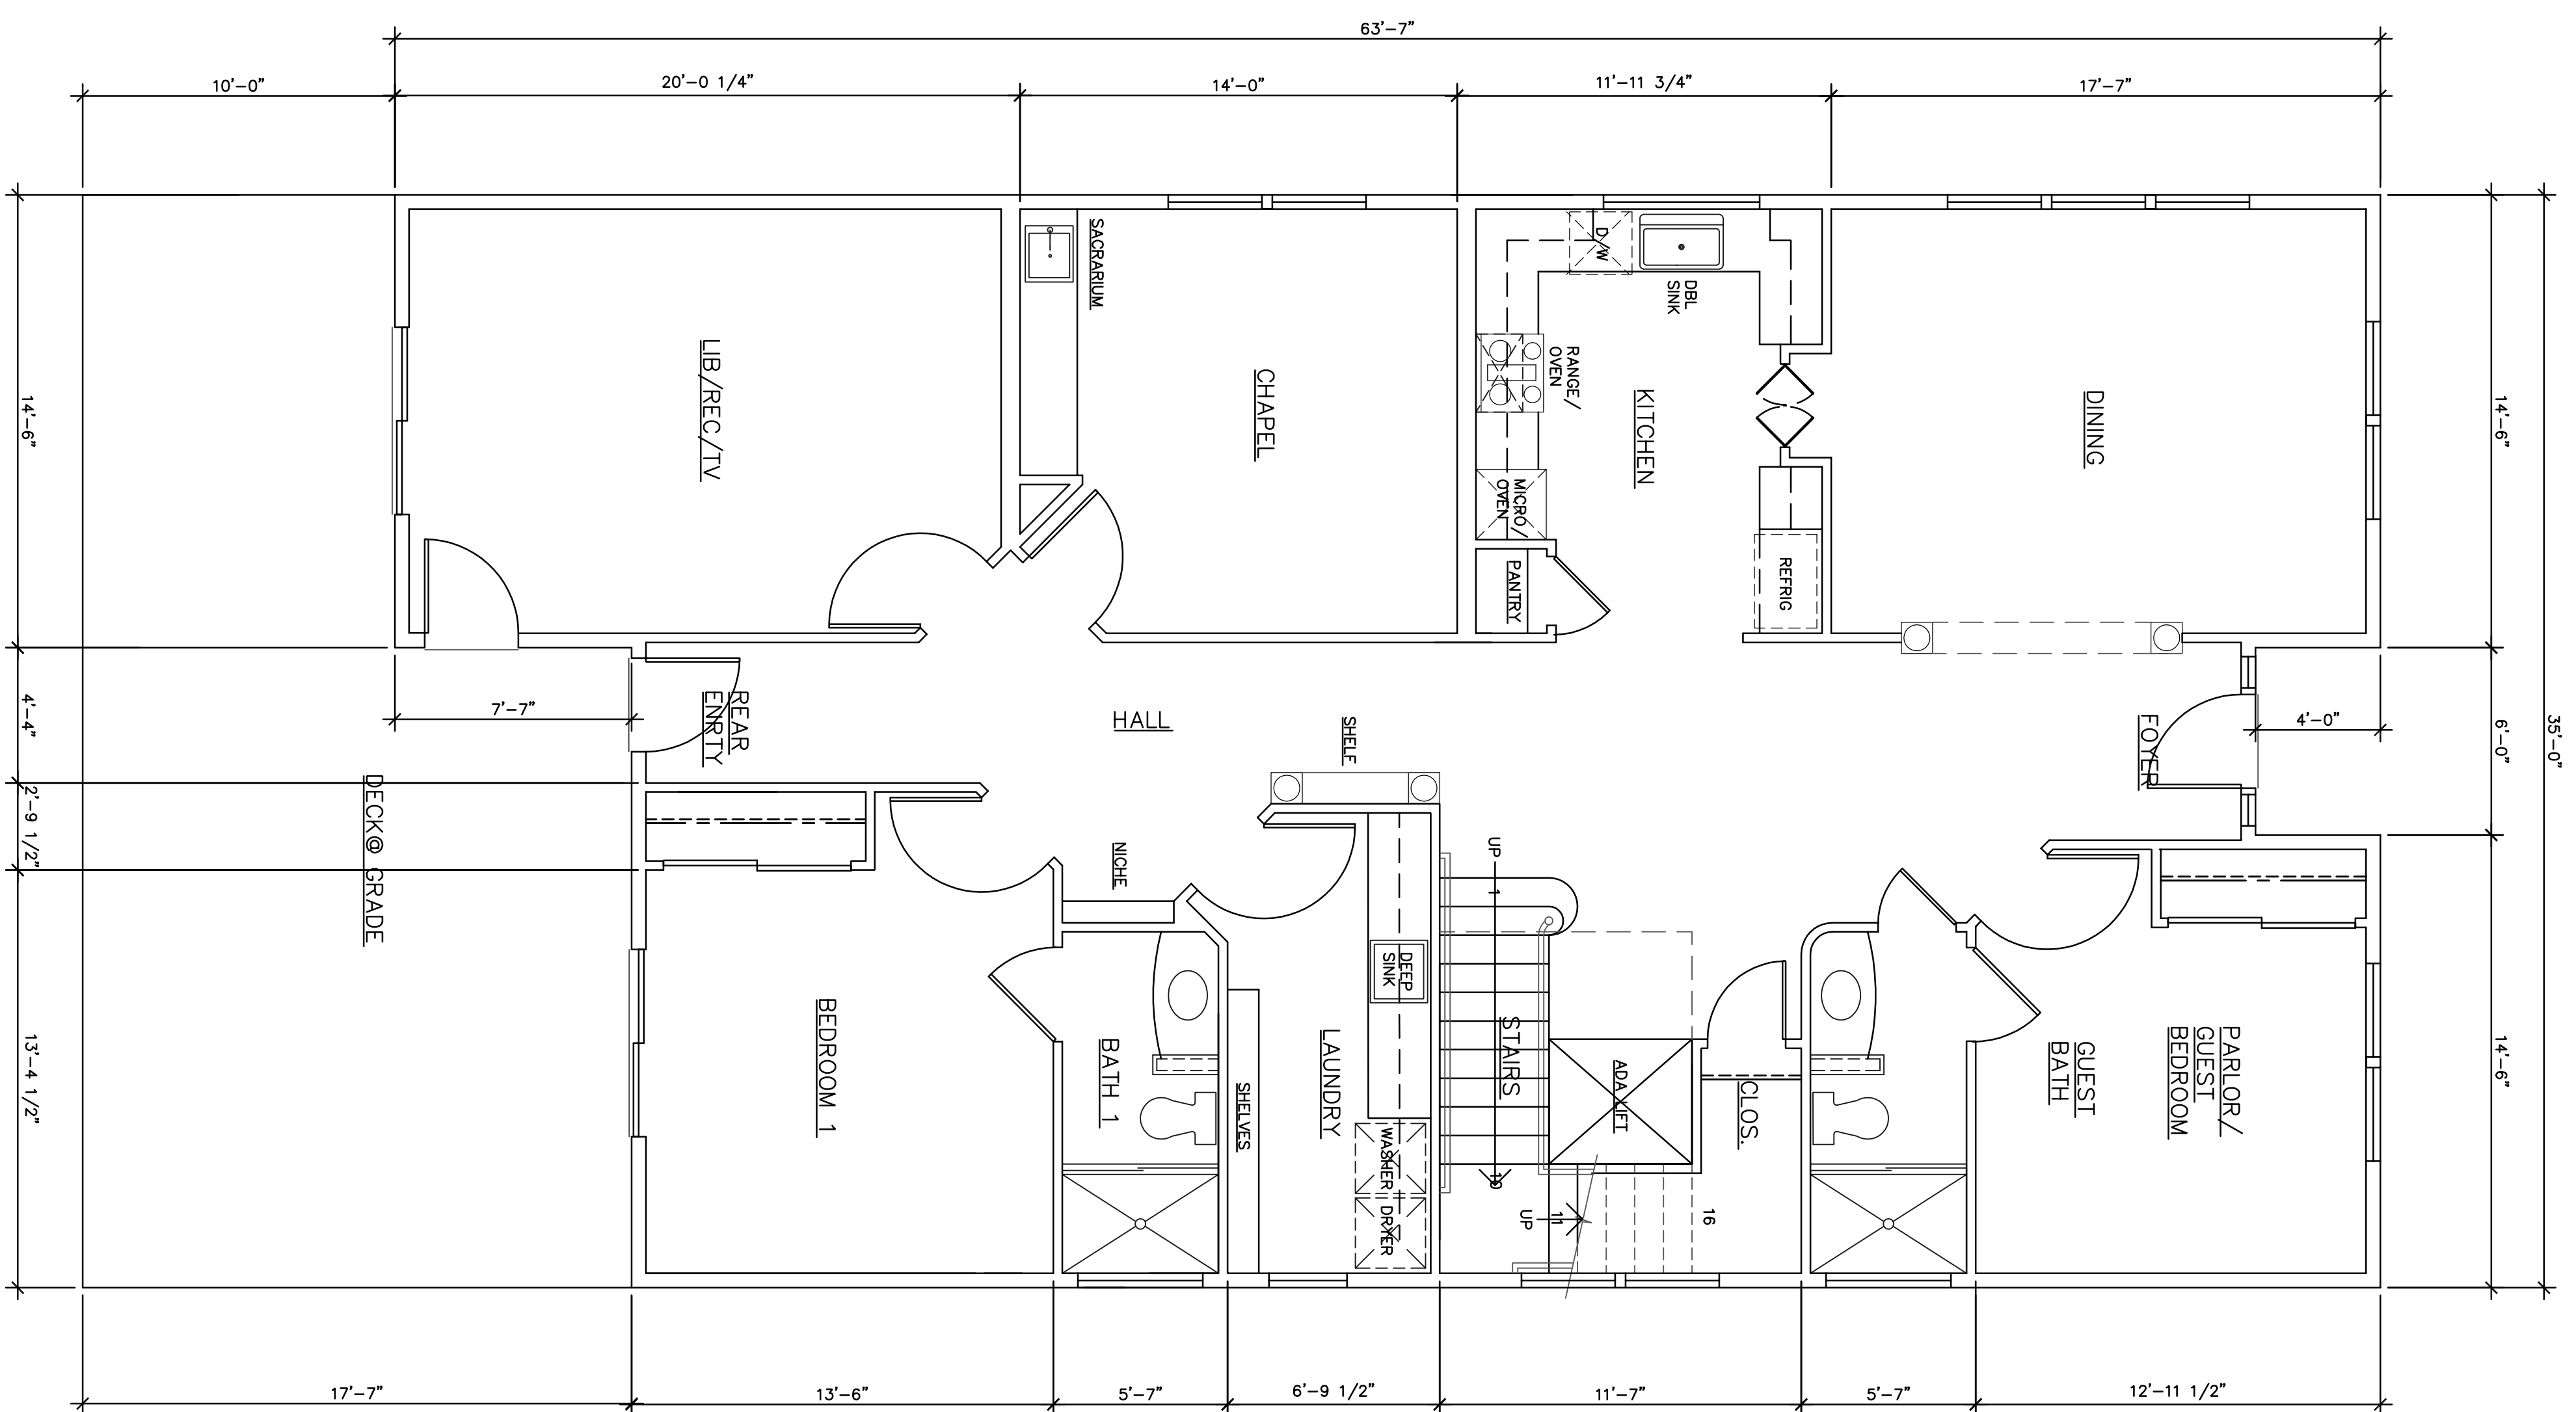

FIRST FLOOR PLAN (2,046 S.F. W/ 505 DECK)

1/4"=1'-0"

SPACE FOOTAGE ANALYSIS:

FIRST FLOOR	2,046 S.F.
SECOND FLOOR	1,891 S.F.
TOTAL	3,937 S.F.
FIRST FLOOR DECK	505 S.F.
SECOND FLOOR DECK	103 S.F.
CLIENT	200 S.F.

REVISIONS BY

LUIS F. DELGADO ARCHITECT

4740 EAST 2ND ST., STE. 31 • BENICIA, CA 94510
 Tel: 707.483.4394 Fax: 707.747.1015
 Email: LFDarchitect@sbcglobal.net



PRELIMINARY FLOOR PLANS

ST. DOMINIC'S PARISH HOUSE
 ST. DOMINIC'S CATHOLIC CHURCH
 436 EAST I STREET
 BENICIA, CA 94510

Date 8/5/14

Scale 1/4"=1'-0"

Drawn LFD

Job SHDOM04

Sheet No. X-3

1 OF 1 SHEETS